


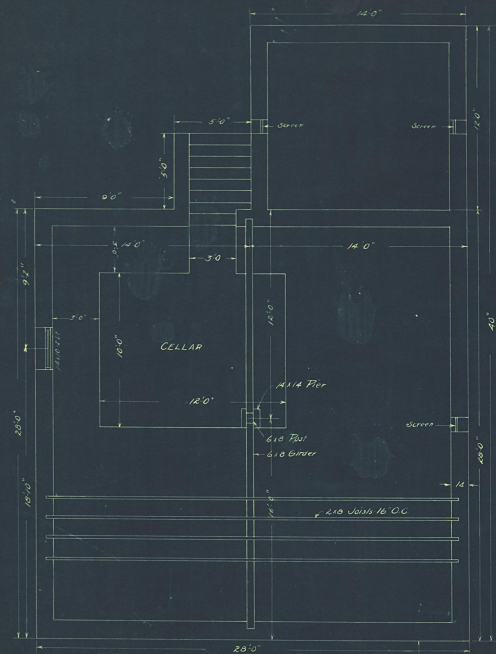


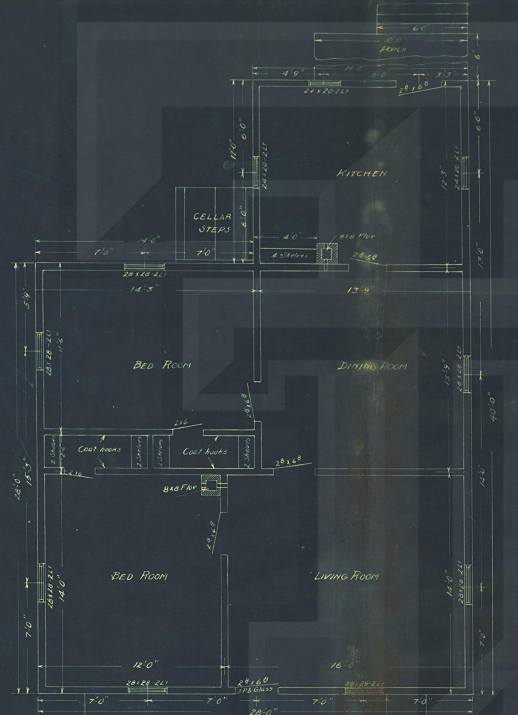


FOUNDATION PLAN

 

FLOOR PLAN

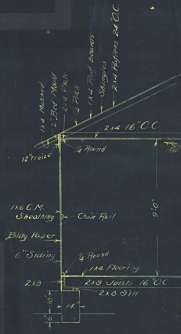


SECTION

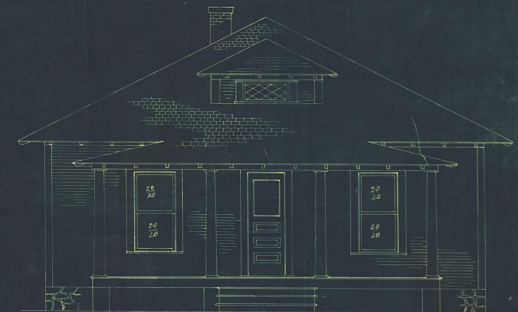


FRONT ELEVATION

CONSTRUCTION		
CEILING	1-3-12	
CEILING	1-3-12	
CEILING	1-3-12	
CEILING	1-3-12	
CEILING	1-3-12	

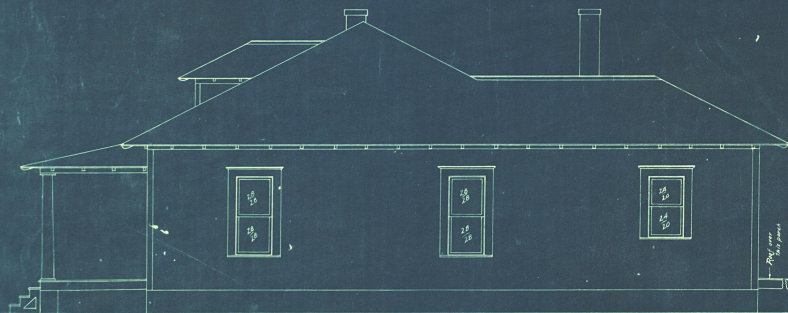

RIGHT SIDE ELEVATION

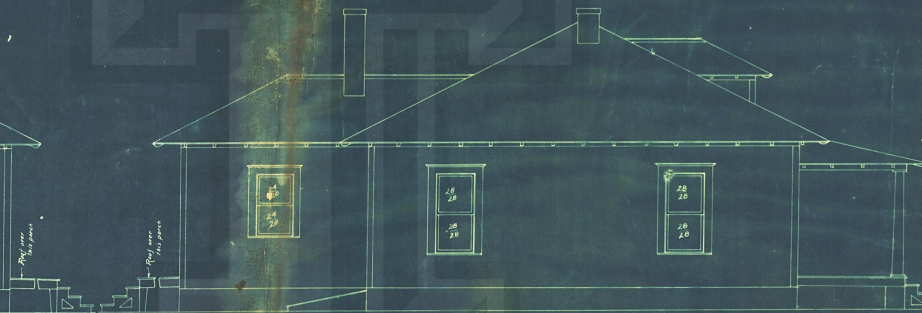

LEFT SIDE ELEVATION



REAR ELEVATION

CONSTRUCTION
 Double 1" x 4" x 8" Ply, Texas
 Drawn by C.E.L. Date 2-1-12
 Traced by C.E.L. Date 2-1-12
 Approved by _____
 Drawing No. 12002 A
 Sheet No. 1
 Scale 1/4" = 1'-0"