



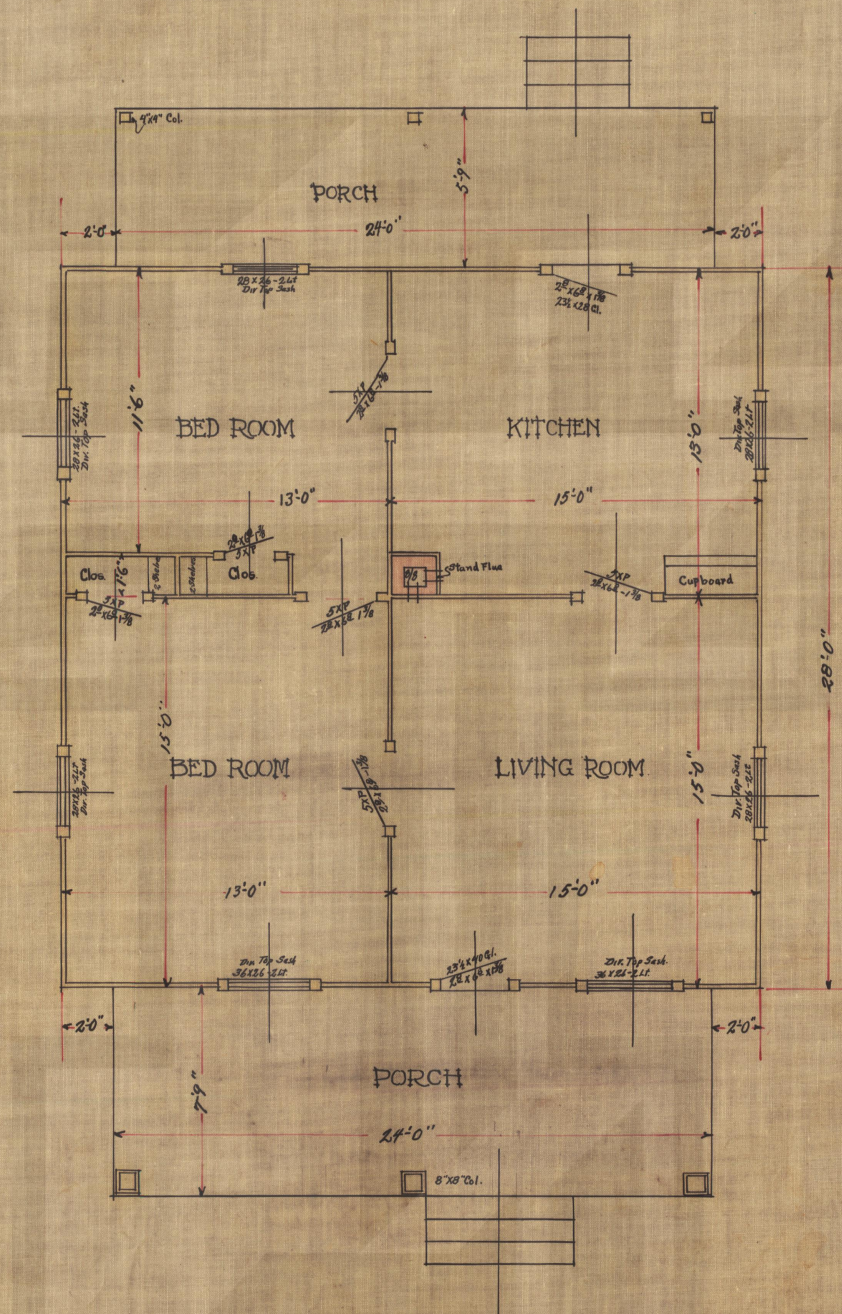

Note: Window to be located in foundation wall under Kitchen Window, unless other wise instructed - Sash Size 36"X14".

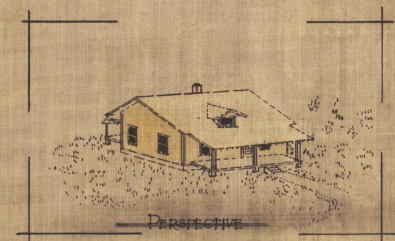

FLOOR PLAN

Scale 1/4" = One Foot.

FROM	
CONSTRUCTION	Department
Double U Co., Post City, Texas	
Drawn by	RE.G. Date 5-2-17
Traced by	RE.G. Date 5-2-17
Approved	Date
Drawing No.	14008
Sheet No.	5
Scale	1/4" = 1'-0"