


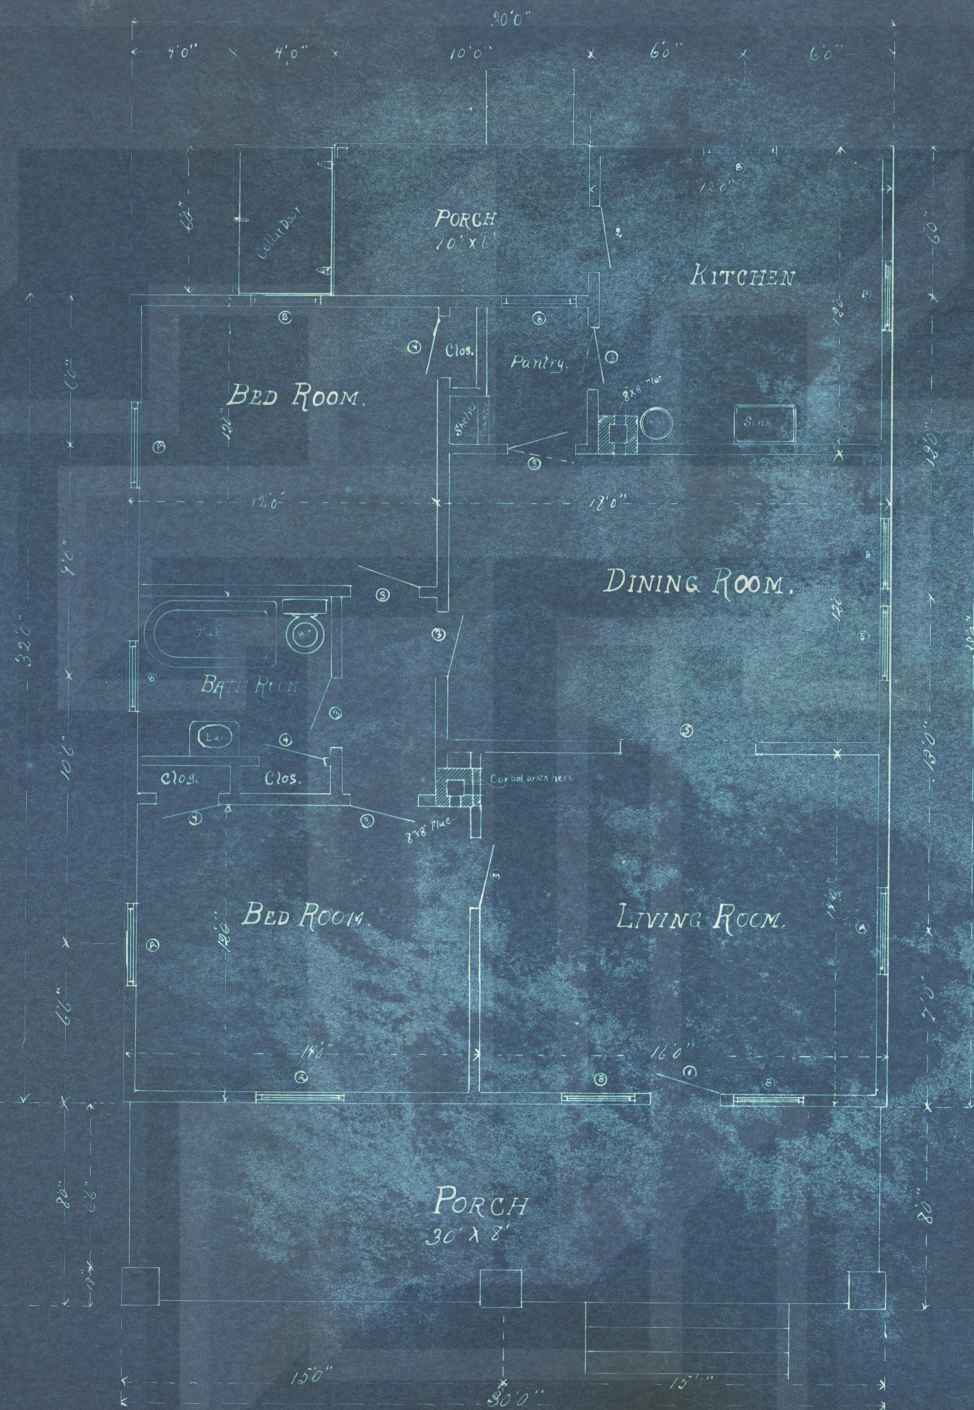

Schedule Of Openings.	
1	Glas. Door 12'3" x 10'8" Pine
2	Glas. Door 12'3" x 10'8" Pine
3	Open Door 12'3" x 10'8" Pine
4	Open Door 12'3" x 10'8" Pine
5	Cased Opening 5'4" x 6'8"
6	Window 12'3" x 26'0" All Oak-Top Sash 23'0"
7	Window 12'3" x 26'0" All Oak-Top Sash 23'0"

FLOOR PLAN

Scale 1/4" = 1'

Construction

R.E.G. 120/2
 R.E.G. 120/2
 C.W.P. 4/7/3
 120/2
 4/7/3
 120/2



REAR ELEVATION.
Scale $\frac{1}{4}" = 1'$



FRONT ELEVATION.
Scale $\frac{1}{4}" = 1'$

Construction

R.E.G. 122 1/2
P.E.G. 125 1/2
C.W.P. 247 1/2
12012
 $\frac{1}{4}" = 1'$