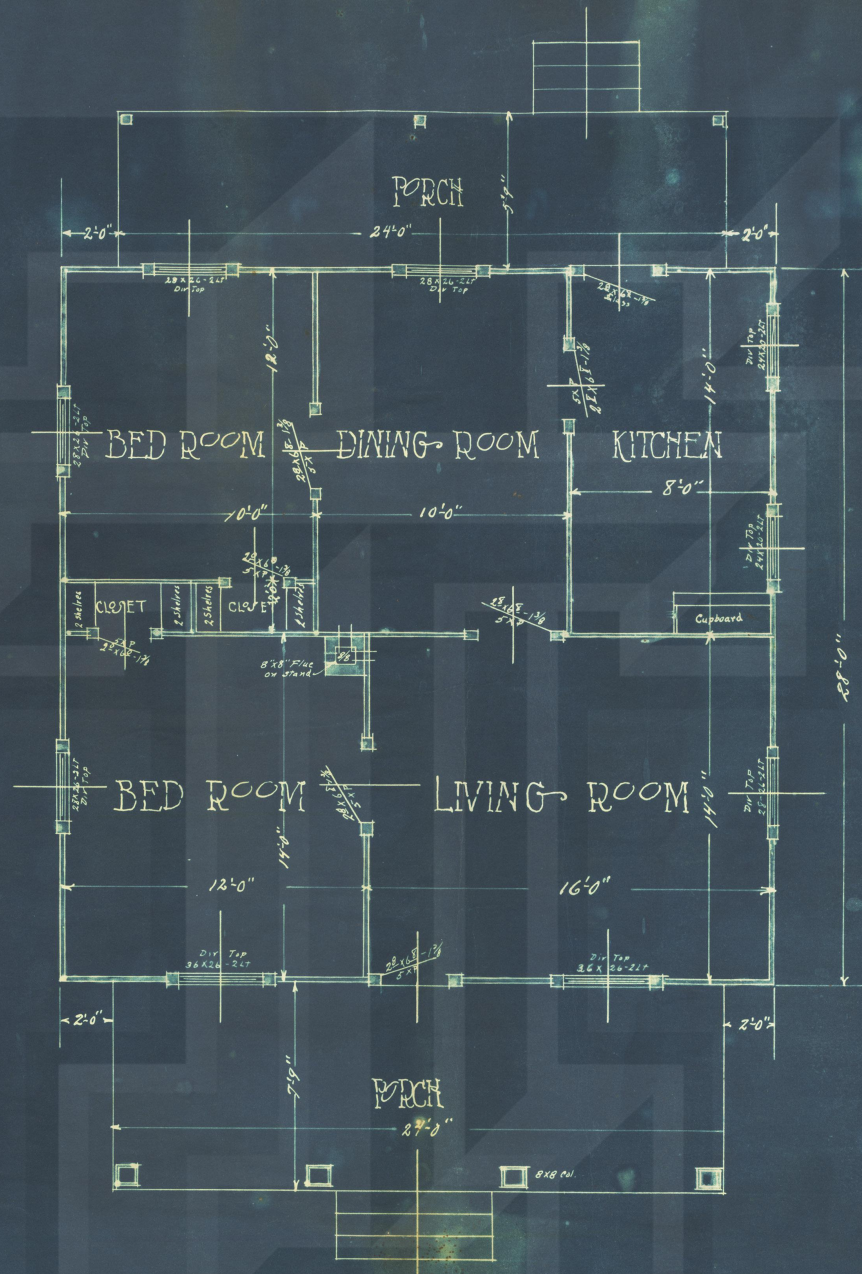


FLOOR PLAN
 SCALE 1/4" EQUALS 1'-0"

PRIM	
Construction	Department
Beattie U Co., Fort City, Texas	
Drawn by <u>R.E.G.</u>	Date <u>10-31-14</u>
Traced by <u>R.E.G.</u>	Date <u>10-31-15</u>
Approved _____	Date _____
Drawing No. <u>17025</u>	
Sheet No. <u>1</u>	
Scale <u>1/4" = 1'-0"</u>	