


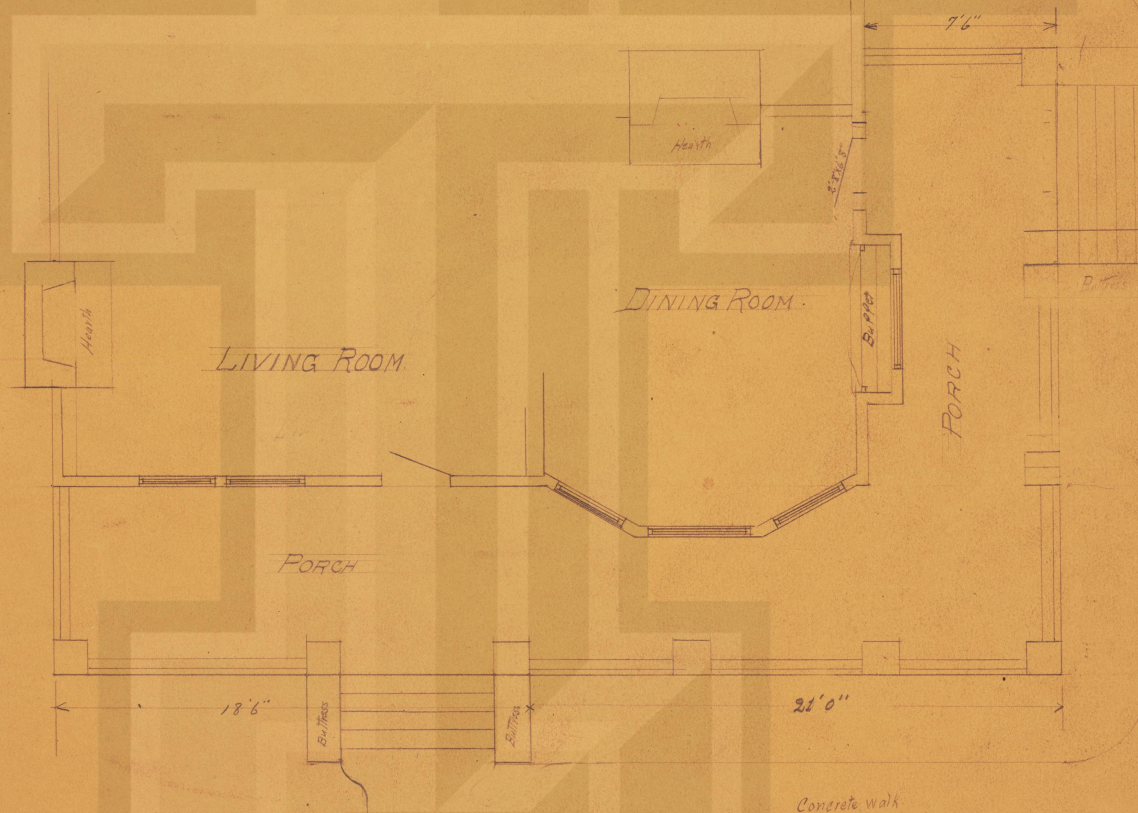

FROM
Construction Department
 Double U Co., Post City, Texas

Drawn by *F.E.G.* Date *2/1/42*
 Traced by *F.E.G.* Date
 Approved Date
 Drawing No. *13012*
 Sheet No. *2*
 Scale *1/4"=1'*

D-24